


COMMON CORRIDOR

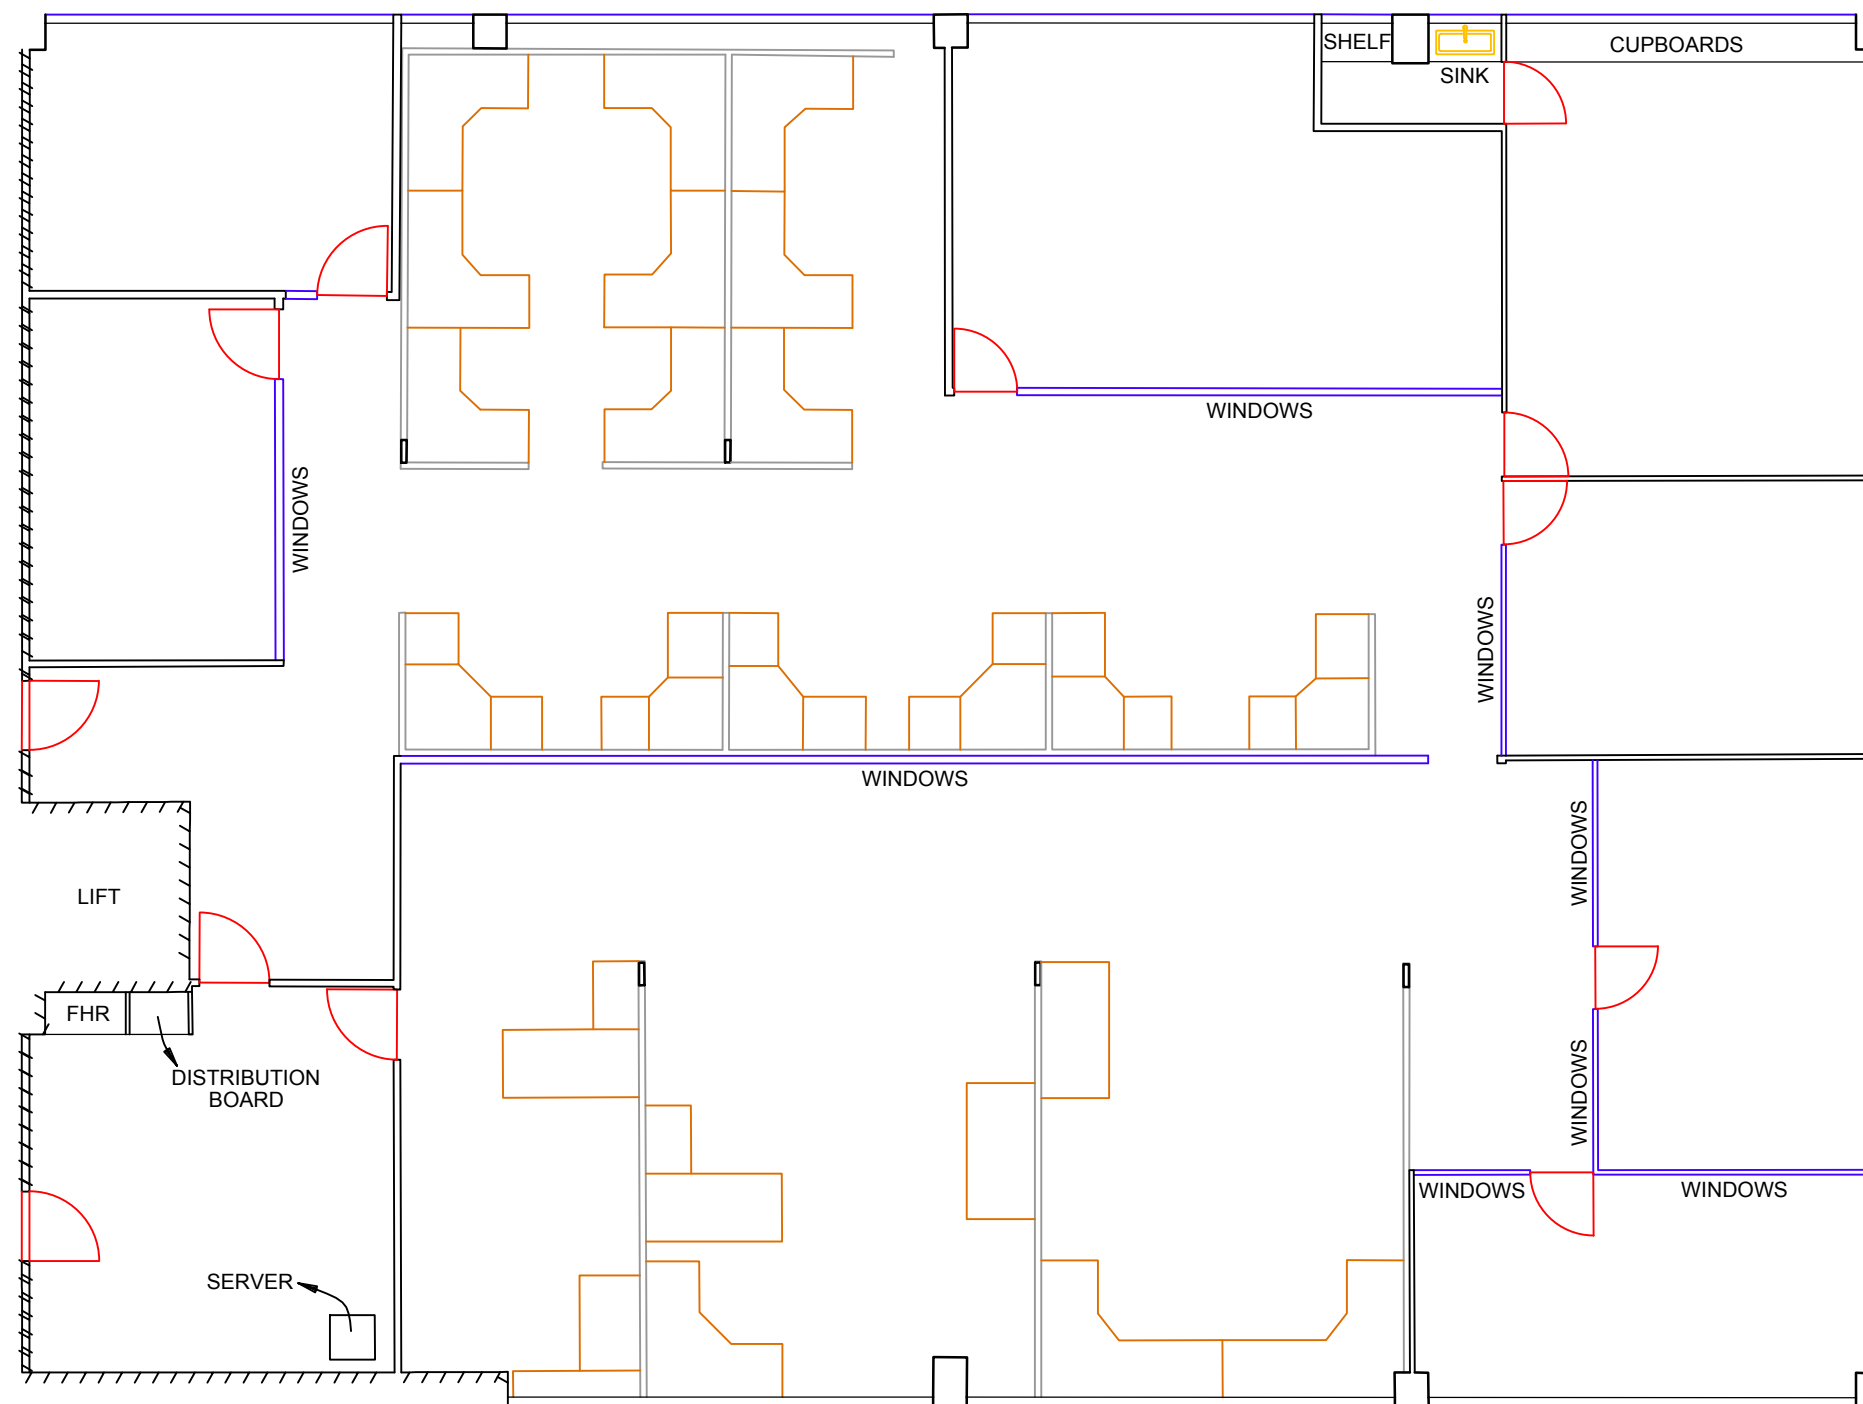

SOUTH ROAD

Alexander & Symonds Pty Ltd
 11 King William Street Kent Town,
 South Australia 5067
 PO Box 1000 Kent Town, SA 5071
 DX 209 ABN 93007 753 988

T (08) 8130 1666
 F (08) 8362 0099
 W www.alexander.com.au
 E adelaide@alexander.com.au

+ Property + Land Development +
 + Construction + Mining +
 + Spatial Information Management +



LEGEND

- WALL
- INTERNAL WALL
- PARTITION
- WINDOW
- DOOR
- DESK
- COLUMN
- SERVICES
- LEDGE



1:100

© ALEXANDER & SYMONDS PTY. LTD.

ORIGINAL SHEET SIZE A3

MARK ANTONY PETER WILLIAMS
 LICENSED SURVEYOR

SURVEY: MAPW 09.05.2017

DRAWN: JLG 18.05.2017

CHECKED: MAPW

LAYOUT PLAN
 Tonsley Park
Administration Building
Ground Floor

DRAWING No. A053311 Layout Plan Admin Ground Floor	SHEET 1 OF 1	REVISION 0
--	--------------	------------